



NICTD West Lake Corridor Project Construction Update

Week of 9.2.2025 & 9.9.2025

Global

- **Working Hours**
 - Trackwork construction activities for the remainder of the project are ongoing and will take place from 6AM to 7PM.
- **Site Testing**
 - Various testing activities throughout the eight-mile project area.
 - Train testing is ongoing using a diesel locomotive.
 - Crossing gate arms or roadway flaggers will be active.

Hammond

- **Electrical Construction**
 - Installing power service at multiple locations in Hammond.
 - No impact to vehicular traffic.
 - Installing Traction Power Substation in Hammond MSF Yard
 - No impact to vehicular traffic.
- **Station Construction**
 - Contractor finishing elevator at Hammond Gateway Station.

Munster

- **Road Closures**
 - Ridge Road – 9/5/2025 – 9/7/2025
 - Rail contractor will be replacing ties in the grade crossing.
 - Please see attached detour information.
 - Fisher Street – 9/8/2025 – 9/10/2025
 - Rail contractor will be replacing ties in the grade crossing.
 - Please see attached detour information.
- **Electrical Construction**
 - Installing power service at multiple locations in Munster.
 - No impact to vehicular traffic.
- **Structure Work for Bridges, Elevated Structures, and Retaining Walls**
 - Retaining Wall Construction
 - Trucking operations on Allison Road/Columbia Ave/Sheffield Ave, minimal impacts to vehicular traffic.
 - Pedestrian Bridge Construction
 - Installing fascia on pedestrian bridge.

**For additional project information please visit:
www.nictdwestlake.com or www.fhp-rb.com**

- Trucking operations on Allison Road/Columbia Ave/Sheffield Ave, minimal impacts to vehicular traffic.
- **Station Construction**
 - Munster-Dyer West Access
 - Landscaping Activities
 - Trucking operations on Allison Road/Columbia Ave/Sheffield Ave minimal impacts to vehicular traffic.
 - Parking Lot Construction
 - Landscaping Activities
 - Trucking operations on Allison Road, minimal impacts to vehicular traffic.

Dyer

- **Structure Work for Bridges, Elevated Structures, and Retaining Walls**
 - Retaining Wall Construction
 - Contractor will be pouring the final face of the Retaining Wall.
 - Trucking operations on Allison Road/Columbia Ave/Sheffield Ave minimal impacts to vehicular traffic.
 - Main Street Construction
 - Drainage Installation
 - Trucking operations on Sheffield Ave, minimal impacts to vehicular traffic
 - Flatwork and Asphalt Paving
 - Trucking operations on Sheffield Ave, minimal impacts to vehicular traffic

**For additional project information please visit:
www.nictdwestlake.com or www.fhp-rb.com**

PLOT DATE: 11/29/2021 PLOT TIME: 1:34:01 PM
FILE NAME: SHT-S-CI05-MTPL-01.dgn



F.H. PASCHEN
RAGNAR BENSON
JOINT VENTURE



REVISIONS		
ISSUE	DATE	DESCRIPTION



NORTHERN INDIANA COMMUTER
TRANSPORTATION DISTRICT
33 East Highway 12
Chesterton, Indiana 46304



DYER TO HAMMOND, INDIANA



DATE: 11/30/21

BU:	S-CI05
DESIGNED:	A. SIPKOVSKY
DRAWN:	S. KOZLOWSKI
CHECKED:	A. SIPKOVSKY
SCALE:	1"=450'
DATE:	12/1/2021



FINAL RFC PLANS

DWG NO. S-CI05-MTPL-01

MAINTENANCE OF TRAFFIC
DETOUR PLAN - FISHER STREET

FOR CONSTRUCTION

SHEET NO. 12 OF 87

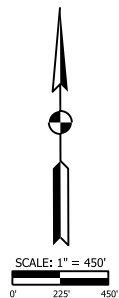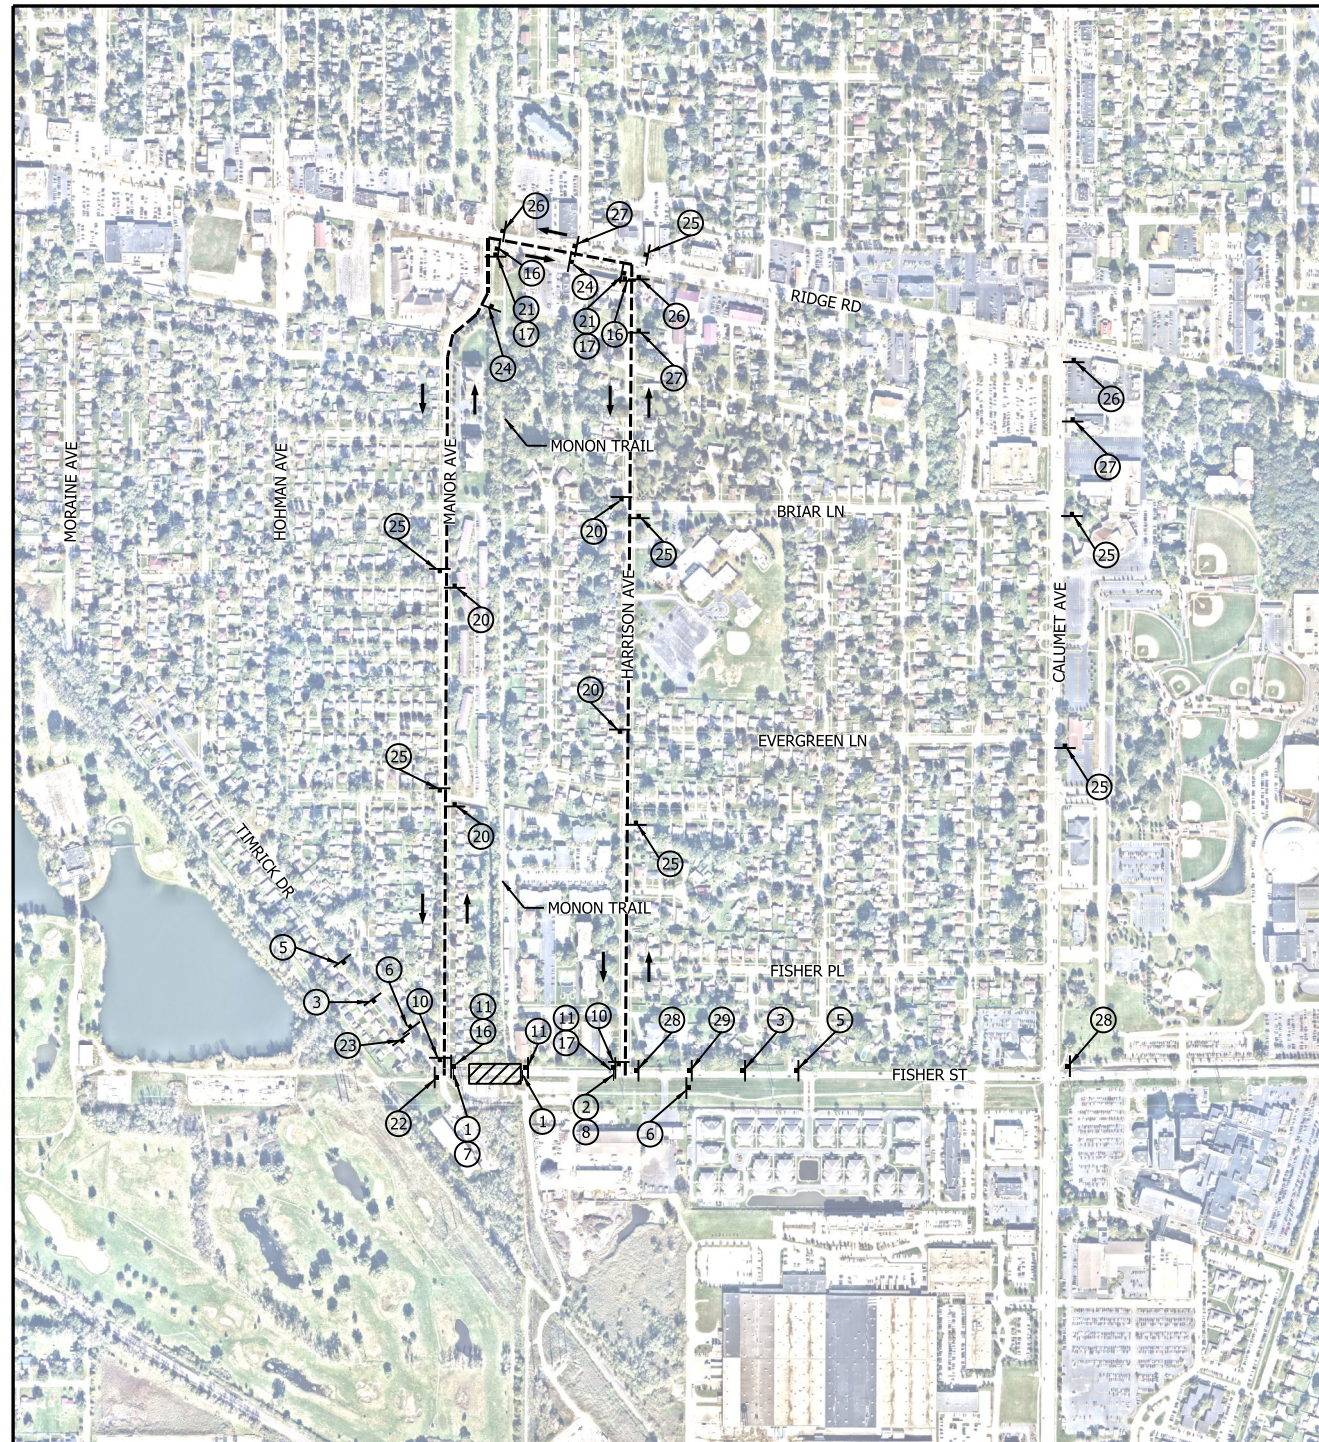


NOTES



- SIGN DESIGNATIONS ARE PER MUTCD.
- SIGN LOCATIONS ARE APPROXIMATE.
SEE BU G-C01 DWG. NO. [G-CI01-GEDT-806](#) FOR SIGN PLACEMENT.
- SEE BU G-C01 DWG. NO. [G-CI01-GEDT-824A](#) FOR SIGN POST DETAILS.
- SEE BU G-C01 DWG. NO. [G-CI01-GEDT-807](#) AND [G-CI01-GEDT-808](#) FOR TYPE III BARRICADE SIGN PLACEMENT.
- CONTRACTOR TO MAINTAIN ACCESS TO NIPSCO FISHER STREET SUBSTATION DURING CLOSURE.
- RIDGE ROAD TO REMAIN OPEN DURING CLOSURE OF FISHER STREET.

LEGEND

- TYPE III BARRICADE
- SIGN
- DETOUR ROUTE
- DIRECTION OF TRAFFIC
- WORK SPACE
- (O) ORANGE
- TYPE B LIGHT

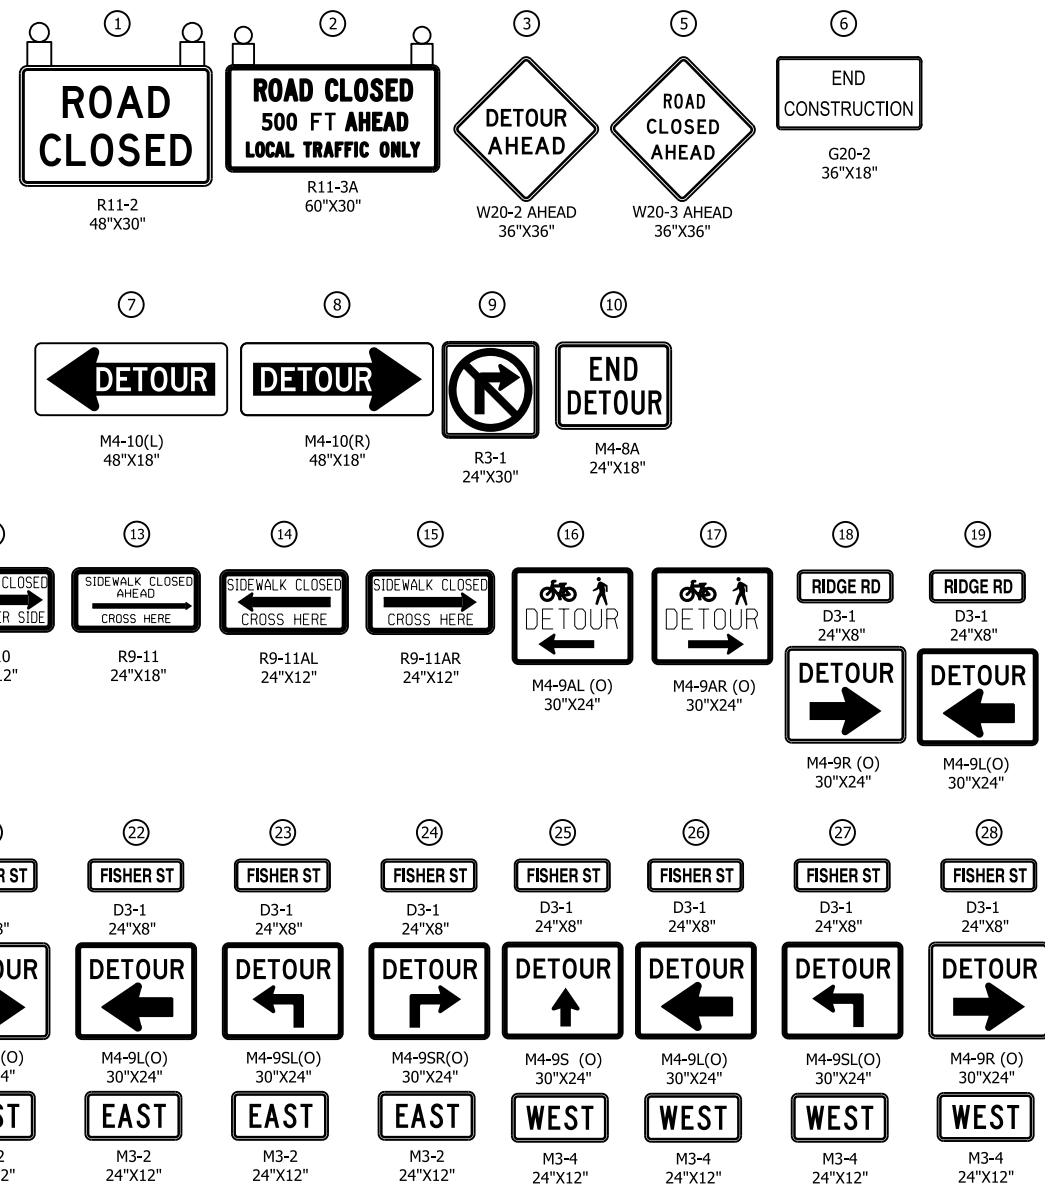

PLOT DATE: 11/29/2021 PLOT TIME: 1:42:57 PM
FILE NAME: SHT-S-CI05-MTPL-02.dgn

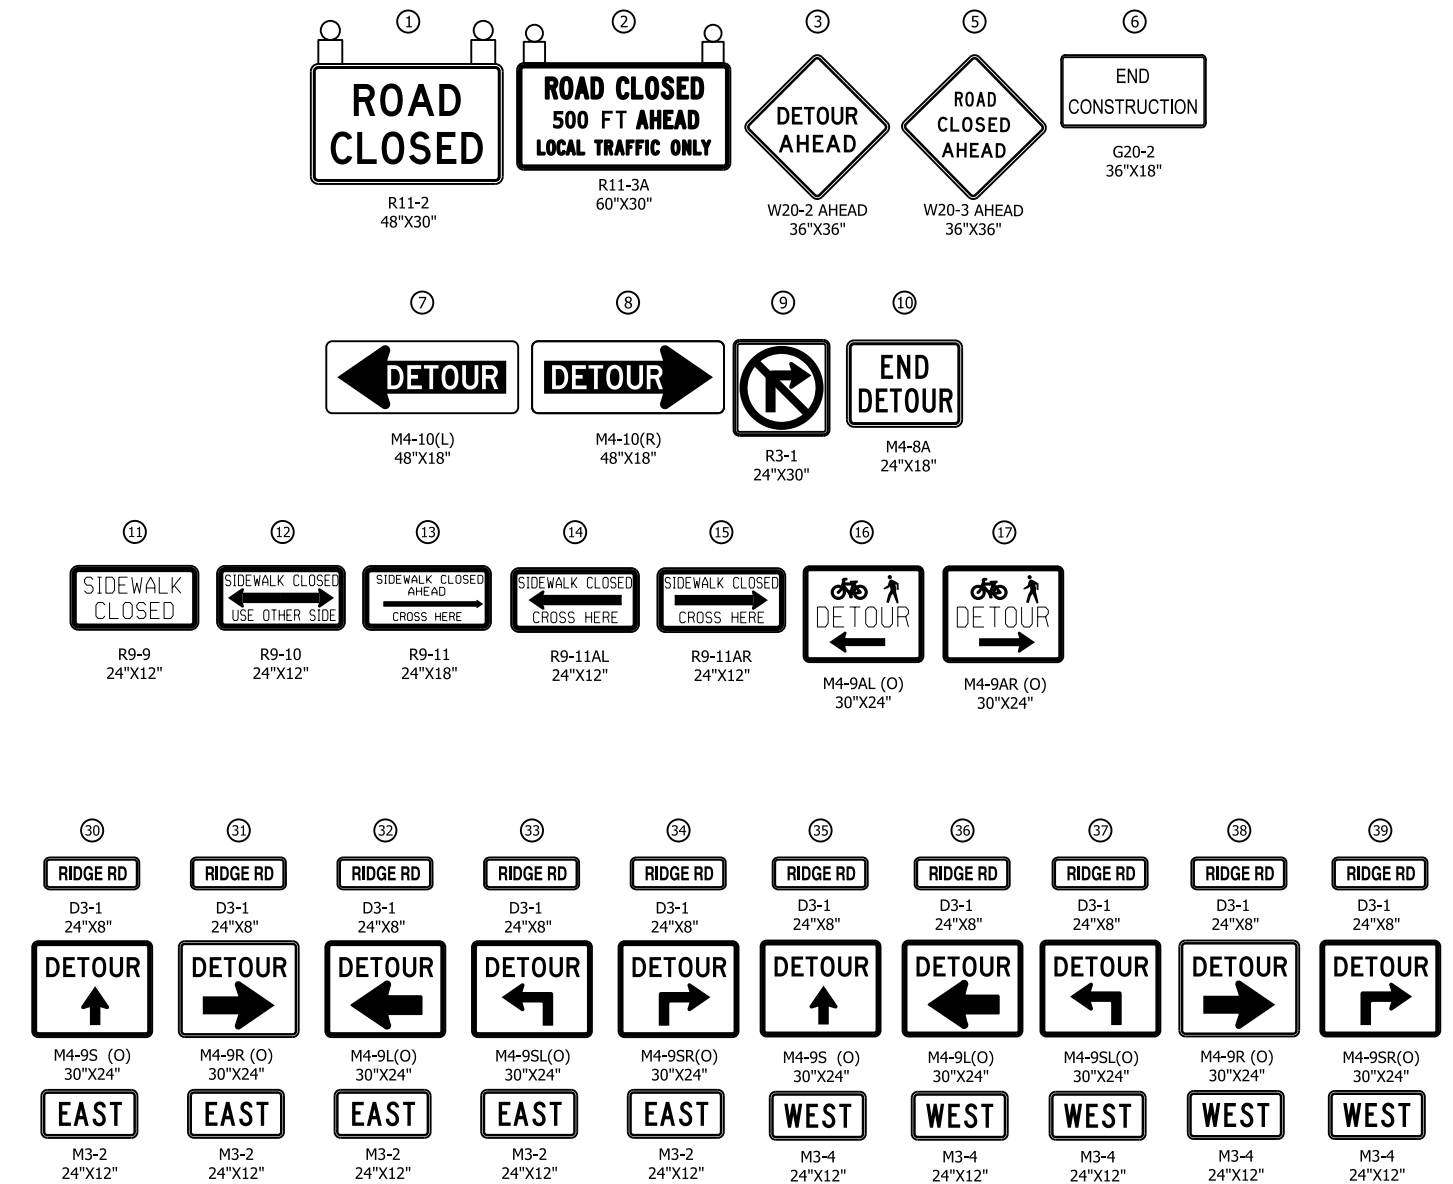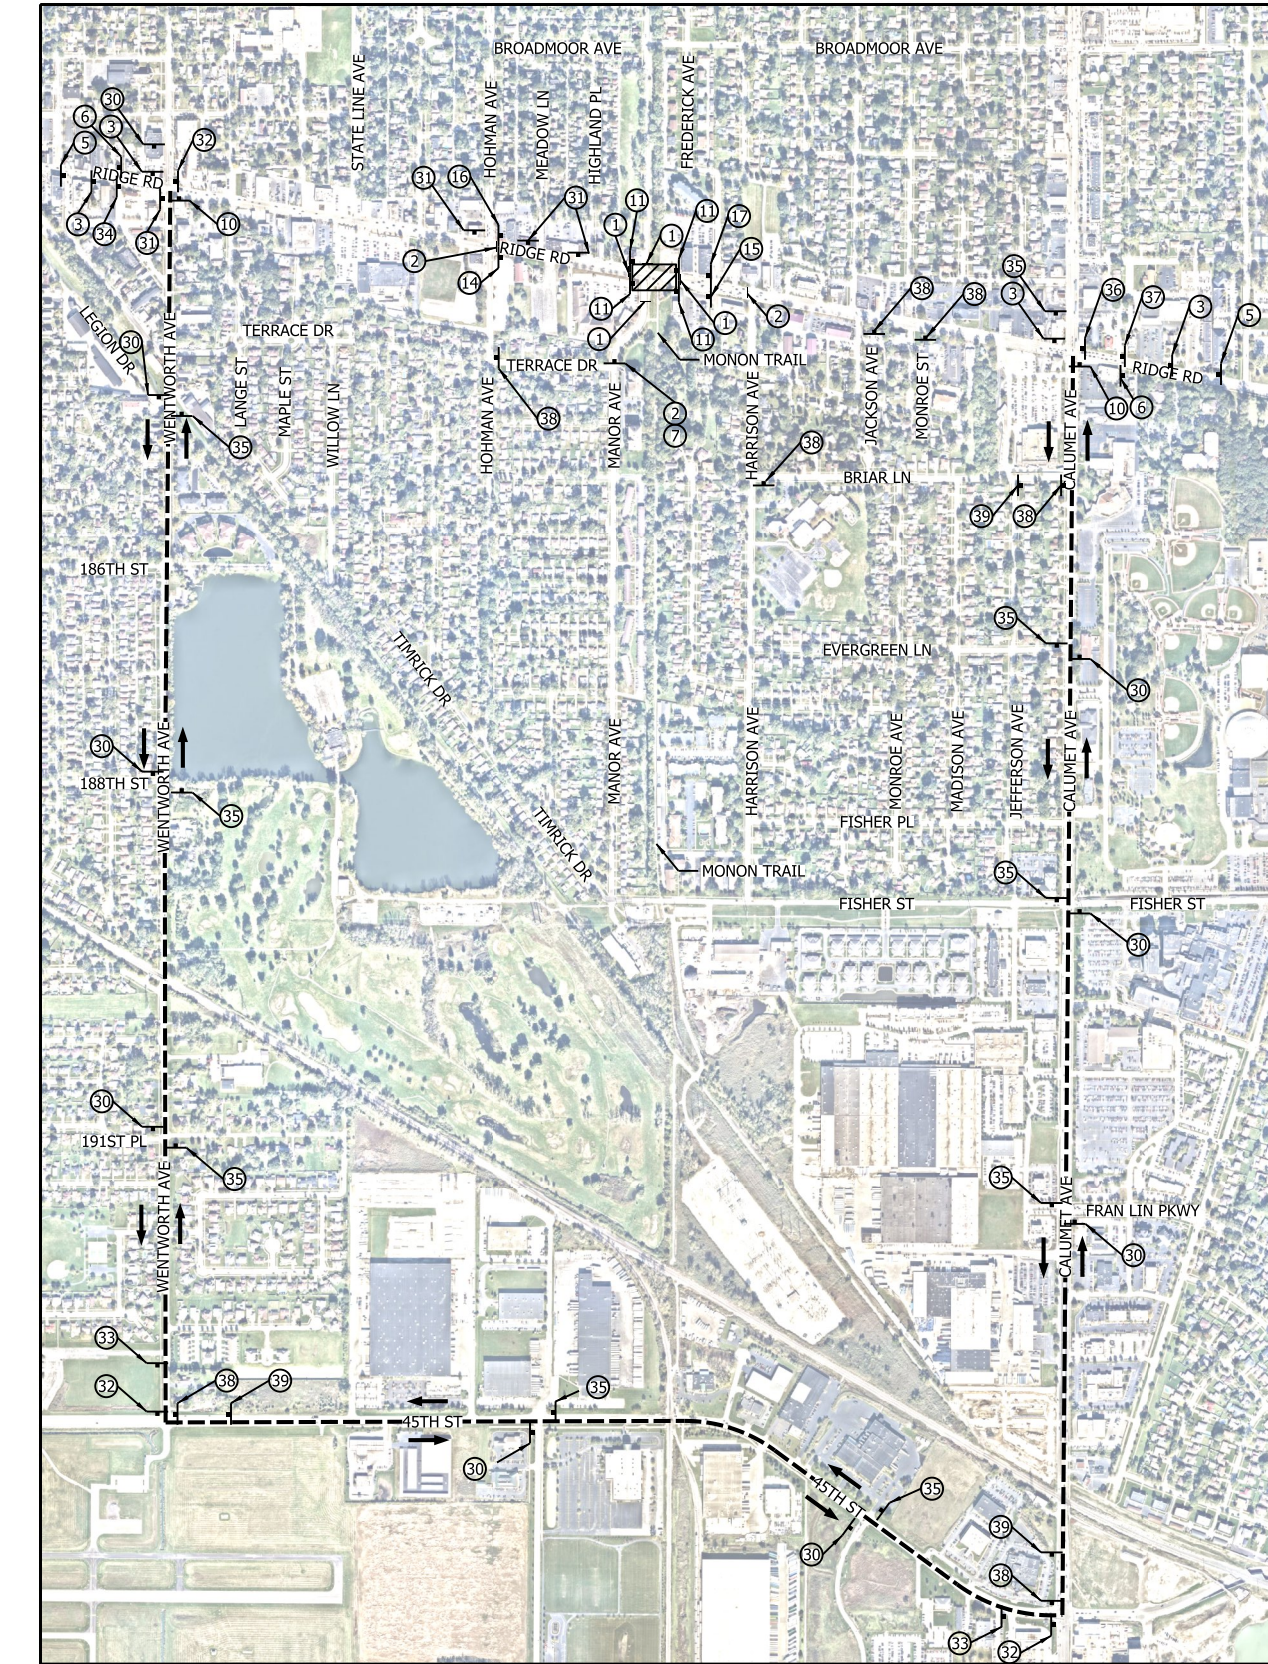

- NOTES**
- SIGN DESIGNATIONS ARE PER IMUTCD.
 - SIGN LOCATIONS ARE APPROXIMATE. SEE BU G-C01 DWG. NO. [G-CI01-GEDT-806](#) FOR SIGN PLACEMENT.
 - SEE BU G-C01 DWG. NO. [G-CI01-GEDT-824A](#) FOR SIGN POST DETAILS.
 - SEE BU G-C01 DWG. NO. [G-CI01-GEDT-807](#) AND [G-CI01-GEDT-808](#) FOR TYPE III BARRICADE SIGN PLACEMENT.
 - CONTRACTOR TO MAINTAIN LOCAL DRIVEWAY ACCESS WITHIN ROAD CLOSURE LIMITS OR PROVIDE ALTERNATIVE ARRANGEMENTS.
 - BROADMOOR AVENUE AND FISHER STREET TO REMAIN OPEN DURING CLOSURE OF RIDGE ROAD.
 - THIS DETOUR SHALL BE USED FOR TRACK CONSTRUCTION ONLY.
- LEGEND**
- TYPE III BARRICADE
 - SIGN
 - DETOUR ROUTE
 - DIRECTION OF TRAFFIC
 - WORK SPACE
 - ORANGE
 - TYPE B LIGHT

F.H. PASCHEN RAGNAR BENSON JOINT VENTURE	Jacobs	REVISIONS			NICTD NORTHERN INDIANA COMMUTER TRANSPORTATION DISTRICT 33 East Highway 12 Chesterton, Indiana 46304	WEST LAKE CORRIDOR DYER TO HAMMOND, INDIANA		BU: S-CI05	FINAL RFC PLANS	DWG NO. S-CI05-MTPL-02
		ISSUE	DATE	DESCRIPTION				DESIGNED: A. SIPKOVSKY		
								DRAWN: S. KOZLOWSKI	FOR CONSTRUCTION	SHEET NO. 13 OF 87
								CHECKED: A. SIPKOVSKY		
								SCALE: 1"=600'		
								DATE: 11/30/21		
								DATE: 12/1/2021		